



Haul Route (A)

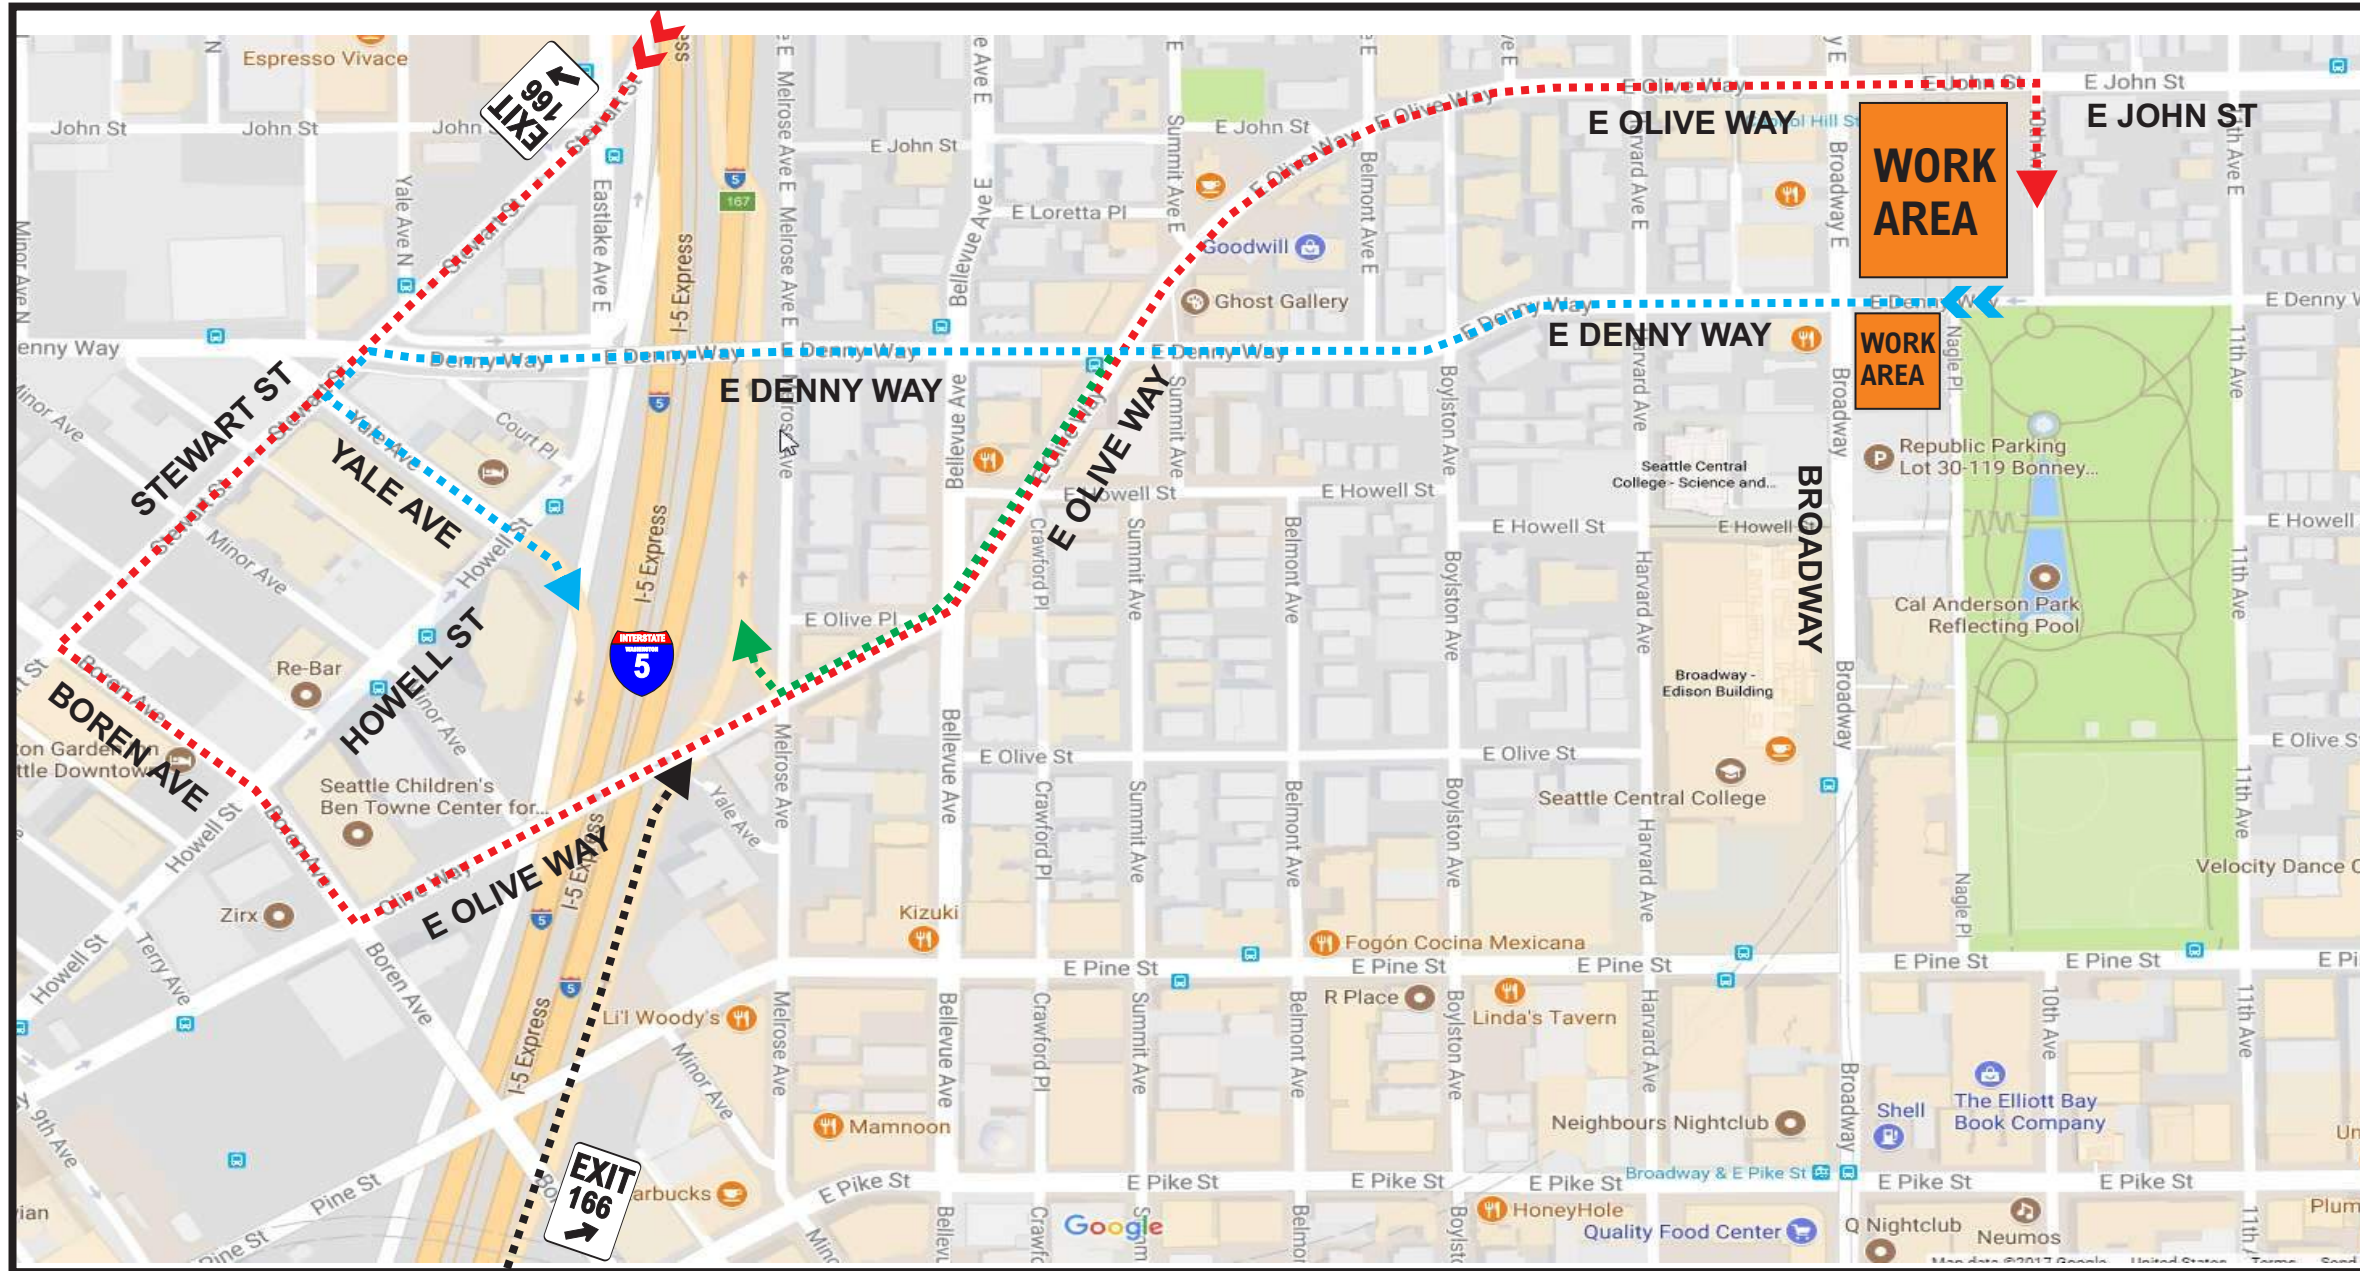

TRAFFIC CONTROL PLAN SEATTLE, WA

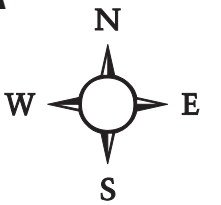

SDOT PERMIT# _____

Proposed Haul Route(s) to/from I-5

- Haul route departing work area accessing SB I-5
- Haul route departing work area accessing NB I-5
- Haul route arriving work area from SB I-5
- Haul route arriving work area from NB I-5

WORK TIMES As needed for duration of project
14 months +/-



WASHINGTON STATE TRAFFIC CONTROL
SUPERVISOR


NAME: Christopher D Grose
TCS CARD # 010124
EXP. DATE 1/31/2020
Christopher Grose




CONTRACTOR		Lease Crutcher Lewis	
SUPERVISOR		PROJECT #	
Bill Sweeney			
PHONE NUMBER (office)		PROJECT LOCATION	
206-678-4376		Seattle, WA	
PHONE NUMBER (fax)		SHEET NUMBER	
206-622-6541		5/6	
		DATE	
		11/14/17	
PREPARED BY			
Christopher Grose			
E-MAIL			
chris@trafficcontrolplan.net			
		 O: 253-258-1419 F: 253-270-2250	

Haul Route (B)

TRAFFIC CONTROL PLAN SEATTLE, WA

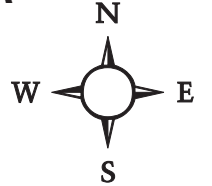

SDOT PERMIT# _____

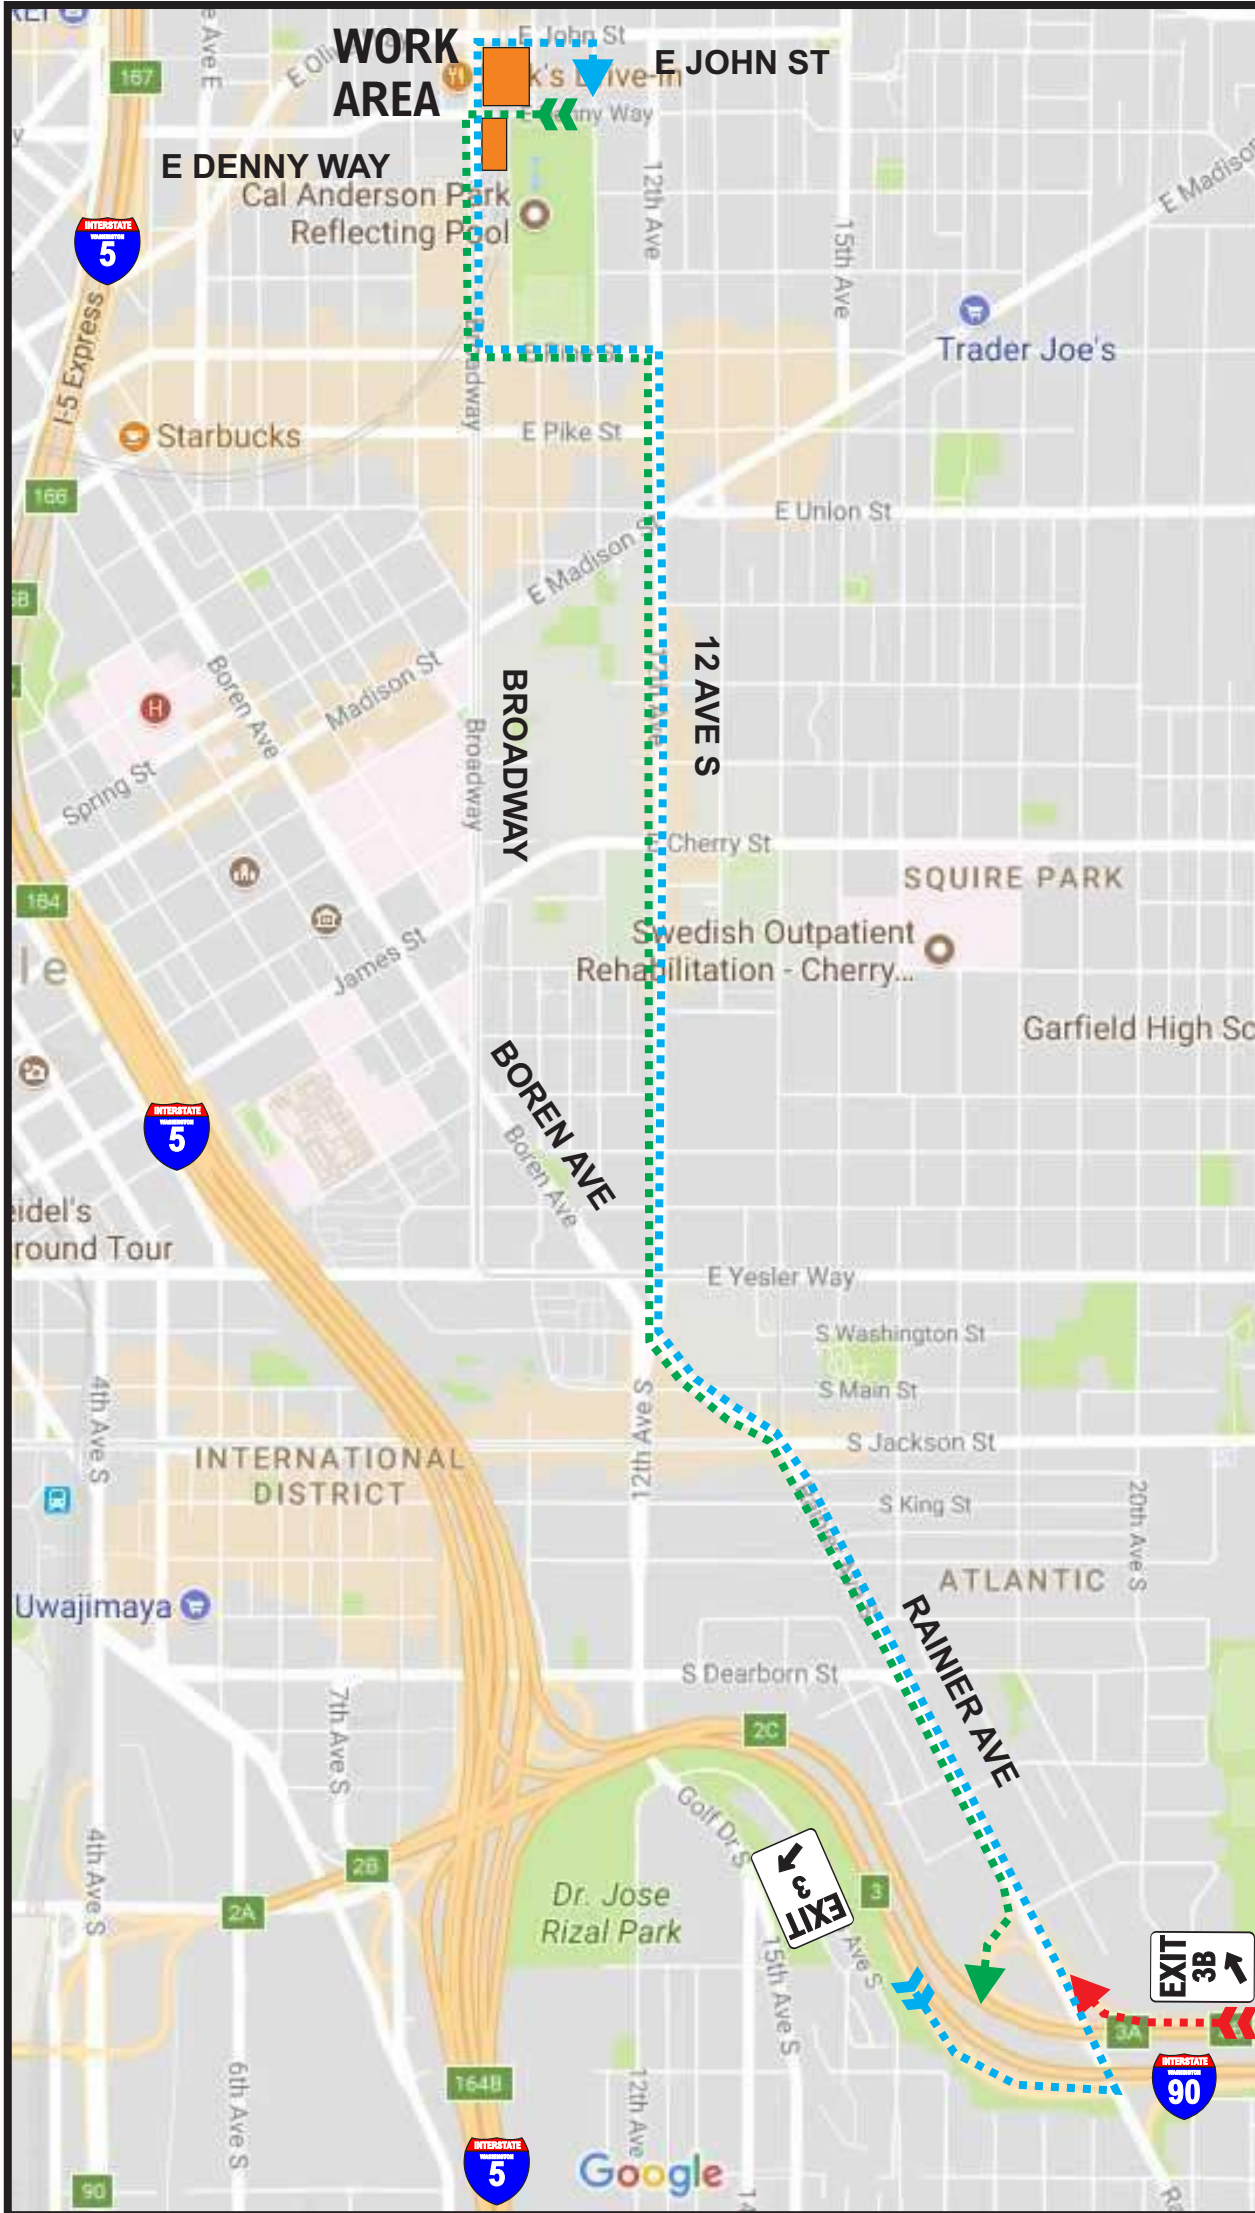

WASHINGTON STATE TRAFFIC CONTROL
SUPERVISOR

NAME: Christopher D Grose
TCS CARD # 010124
EXP. DATE 1/31/2020
Christopher Grose

Proposed Haul Route(s) to/from I-90

- Haul route departing work area accessing EB I-90
- Haul route arriving work area from EB I-90
- Haul route arriving work area from WB I-90

NOTE: No ramp access to WB I-90 from Rainier Ave S. Trucks will use haul route (A) plan to access NB/SB I-5

WORK TIMES **As needed for duration of project**
14 months +/-

CONTRACTOR		Lease Crutcher Lewis	
SUPERVISOR		PROJECT #	
Bill Sweeney			
PHONE NUMBER (office)		PROJECT LOCATION	
206-678-4376		Seattle, WA	
PHONE NUMBER (fax)	SHEET NUMBER	DATE	
206-622-6541	6/6	11/14/17	
PREPARED BY			
Christopher Grose			
chris@trafficcontrolplan.net		O: 253-258-1419 F: 253-270-2250	